


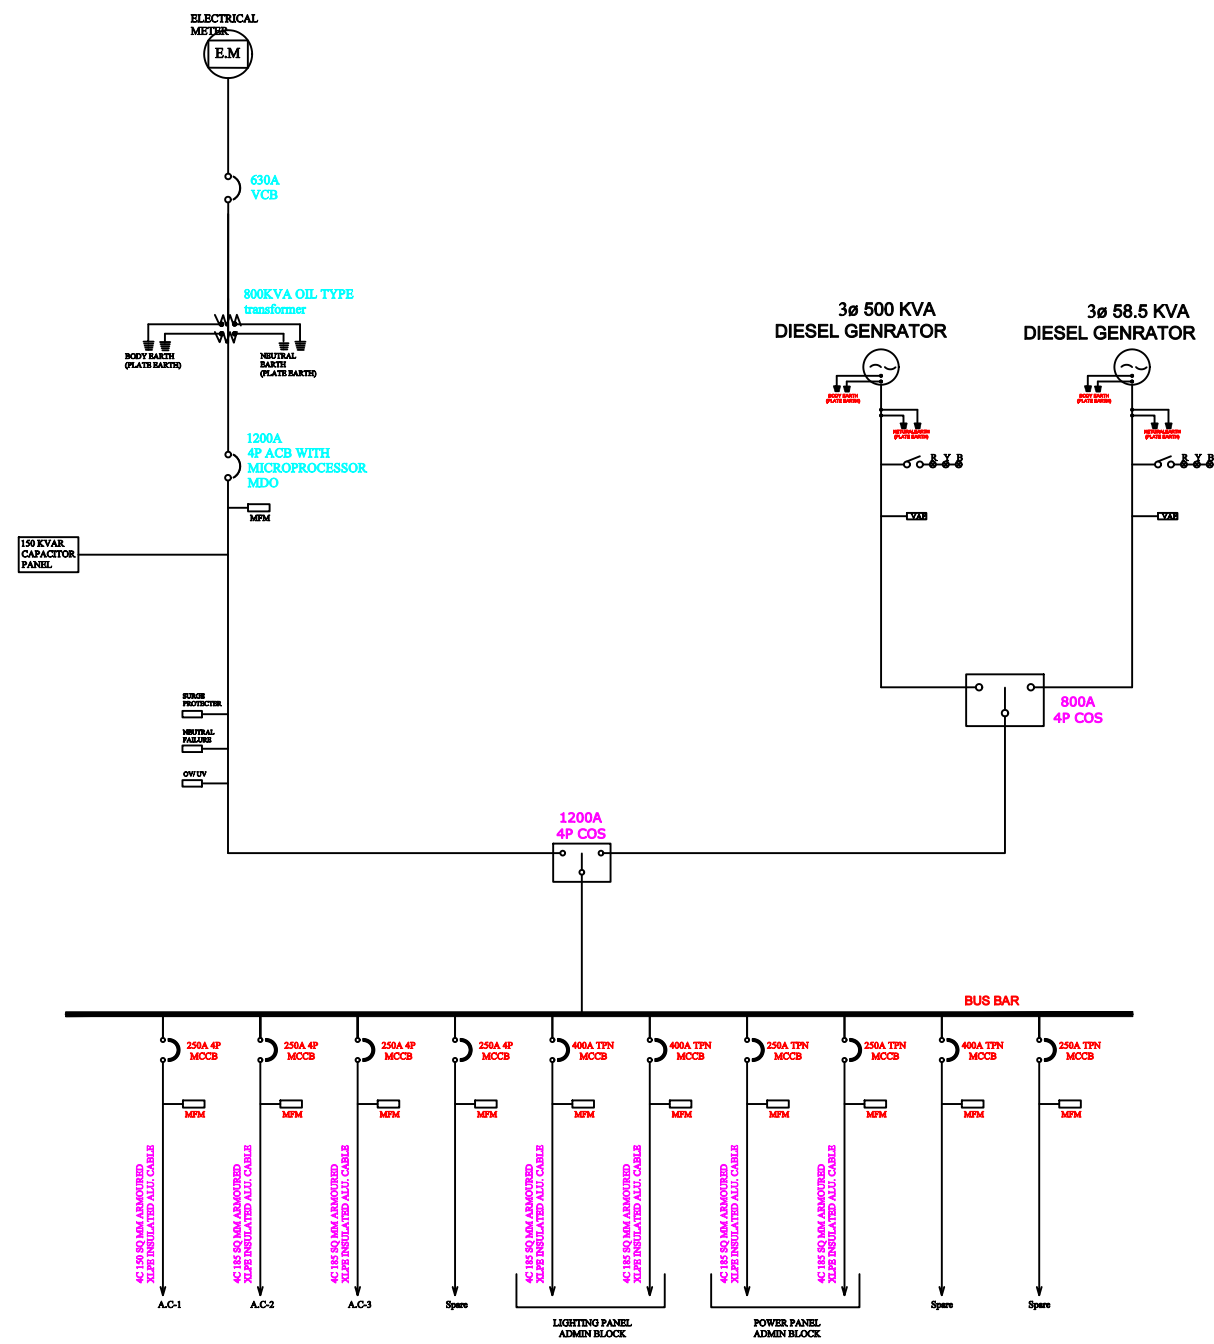

P4D ELECTRICAL CONSULTANT & LIGHTING DESIGNER PROJECT : PROPOSED PLAN FOR DAV UNIVERSITY ARCHITECT: DRG. TITLE : MAIN LOW TENSION PANEL DESIGN	ABBREVIATIONS 1) ATS - AUTOMATIC TRANSFER SWITCH 2) VAF - VOLTAGE, AMPERE, FREQUENCY METER 3) RYB - RED, YELLOW, BLUE PHASE INDICATOR 4) SPD - SURGE PROTECTOR DEVICE	CHECKED BY ERJIWAN JOT SINGH DRAWN BY AMANDEEP DATE 25-05-2026 SCALE N.T.S DRG. No. P4D/S.J/MLTP REV. 1
--	--	---